



EAST ELEVATION

3/16"=1'-0" 2

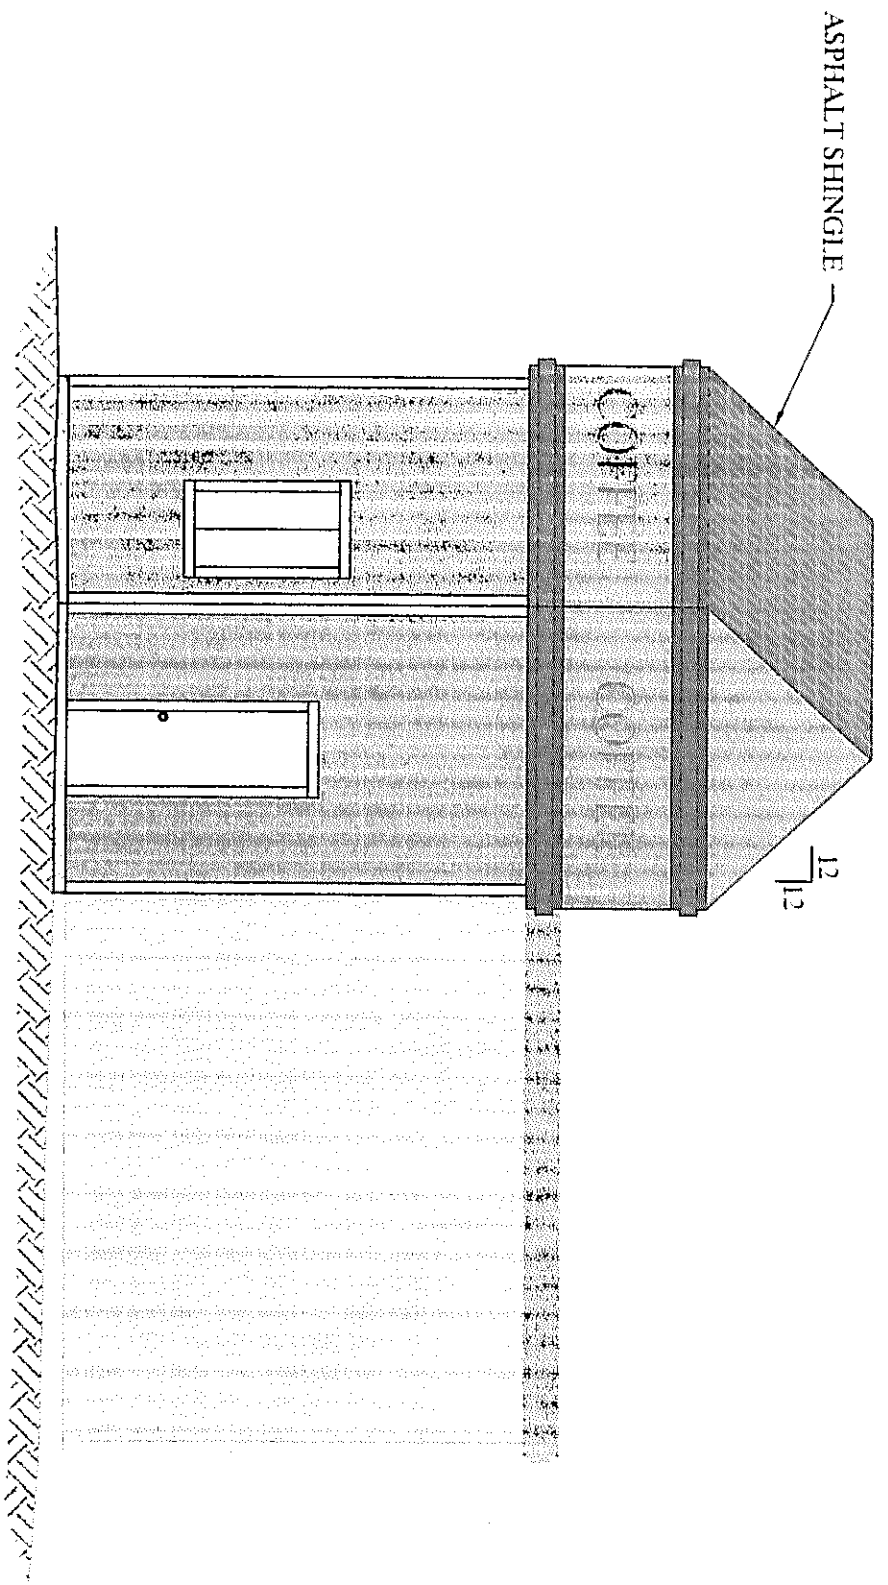

NORTH ELEVATION

3/16"=1'-0" 4





 2704 F STREET, SUITE 200
 RENO, NV 89502
 (775) 785-1111
 WWW.ATLAS-ARCHITECTS.COM

ELEVATIONS
SMITHER BEAN COFFEE
 541 WILDWOOD AVE. RIO DELL, CA 95562
 APN 053-114-002

Revision No.:	Date:

Date: 10/14/2014
 Project #: 14073
 Drawn by: JOH
 Scale: As Noted
 Sheet No.

A2
 Of x Shc 14

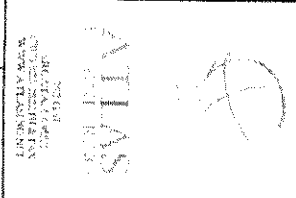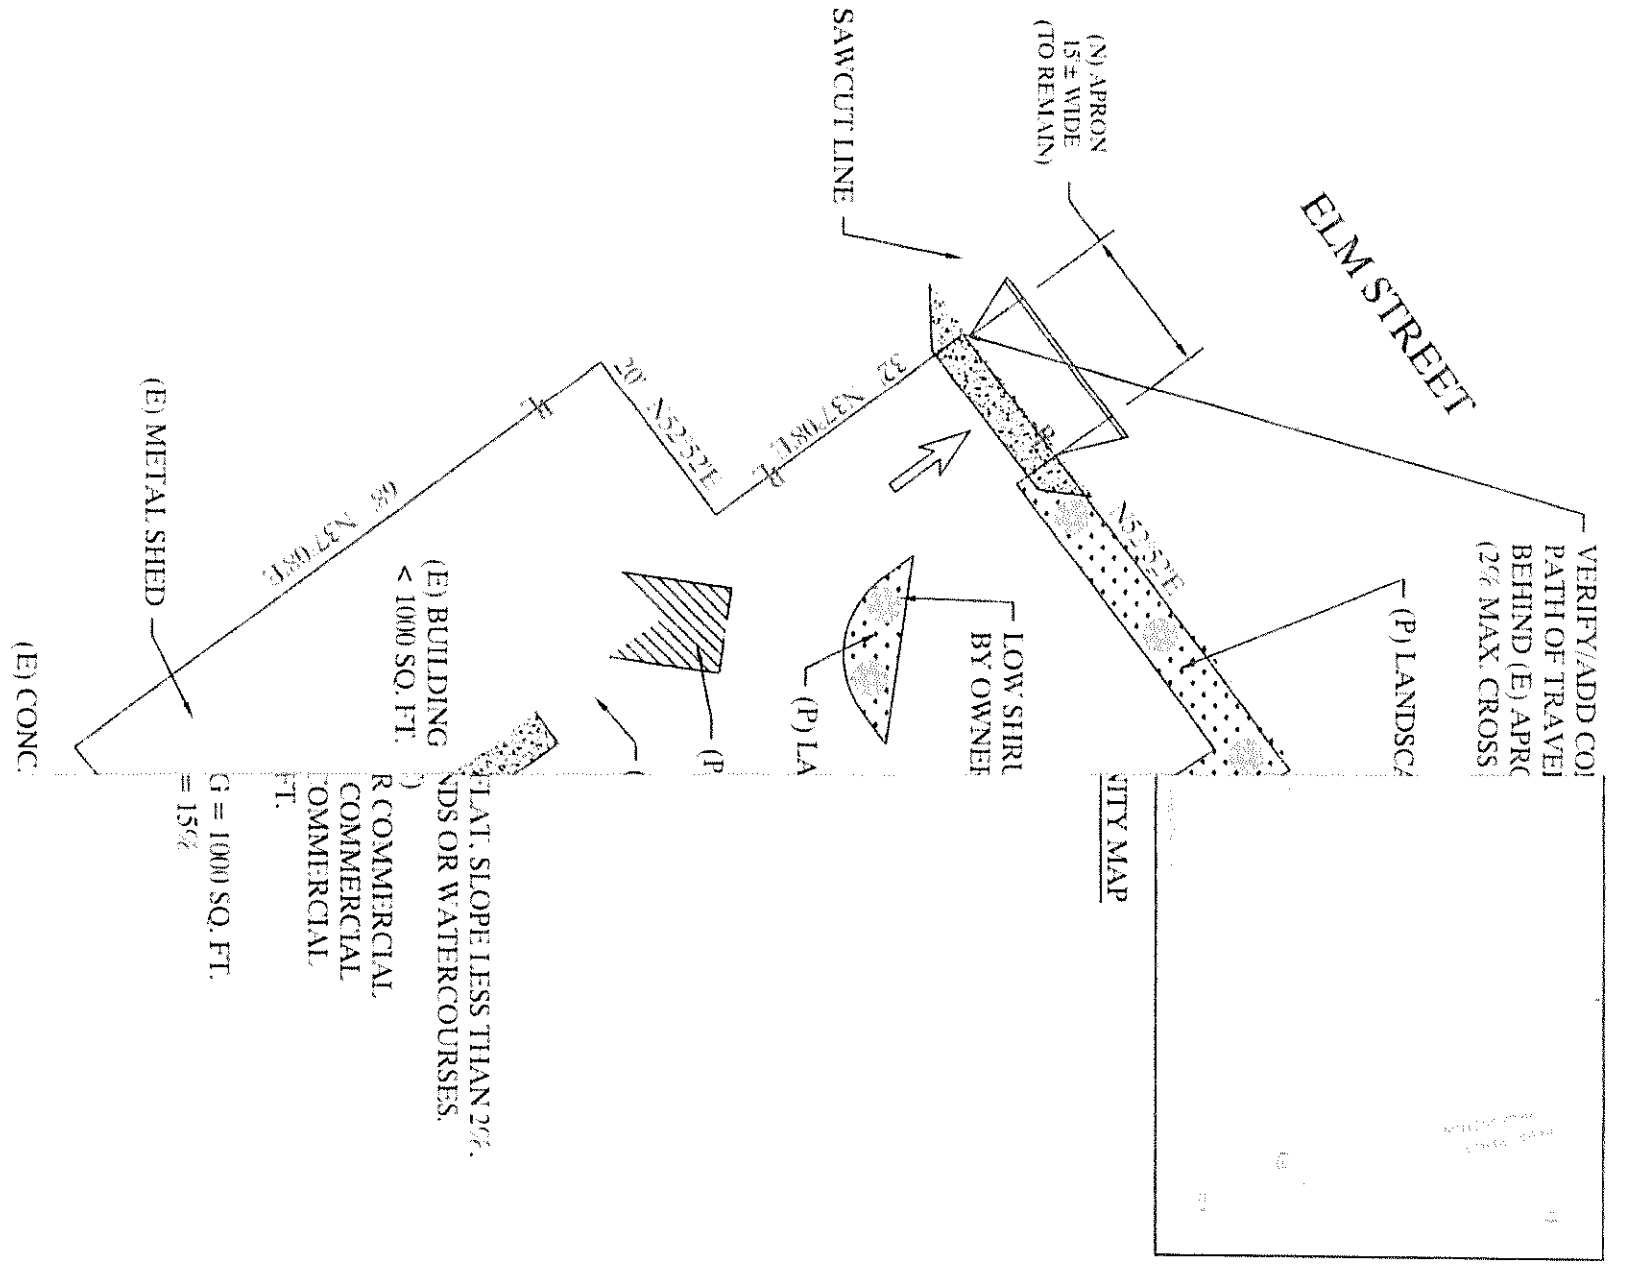

PLOT PLAN

SMITHER BEAN COFFEE
541 WILDWOOD AVE. RIO DELL, CA 95562
APN 053-114-002

Revision No.:	Date:

Date: 10/14/2014
Project #: 14073
Drawn by: JOH
Scale: 1"=20'

Sheet No.
P1
Of x St 16